


FLOOR PLAN NOTES

- ALL EXTERIOR DIMENSIONS ARE TAKEN FROM FACE OF CONC. FOUNDATION WALL / FACE OF SHEATHING.
- UNLESS NOTED OTHERWISE ALL INTERIOR DIMENSIONS ARE TAKEN FROM FACE OF STUD OR STRUCTURAL ELEMENT.
- DIMENSIONS INDICATING 'CLEAR' OR F.O.W. ARE TAKEN FROM FINISH.
- REFERENCE STRUCTURAL FOUNDATION PLAN FOR ALL SLAB CONTROL JOINTS TYP.
- REFERENCE STRUCTURAL DRAWINGS FOR ADDITIONAL INFORMATION INCLUDING DIMENSIONS OF CONCRETE COLUMNS AND WALLS.

FLOOR PLAN LEGEND

- | | | | |
|--------|------------------------|---|--------------------------|
| — | PARTITION/FURRING | ⬡ | ASSEMBLY TYPE |
| F.O.W. | FINISH OF WALL | ⬡ | 2A-10BC FIRE (WALL HUNG) |
| ⬡ | 12" CLEAR | ⬡ | 2A-10BC FIRE (CABINET) |
| ⬡ | 18" CLEAR | ⬡ | INTERIOR ELEVATION |
| ⬡ | DOOR SYMBOL | ⬡ | A5.05 A |
| ⬡ | WINDOW SYMBOL | ⬡ | A5.05 B |
| ⬡ | 1-HOUR RATED PARTITION | ⬡ | A5.05 C |
| ⬡ | 2-HOUR RATED PARTITION | | |

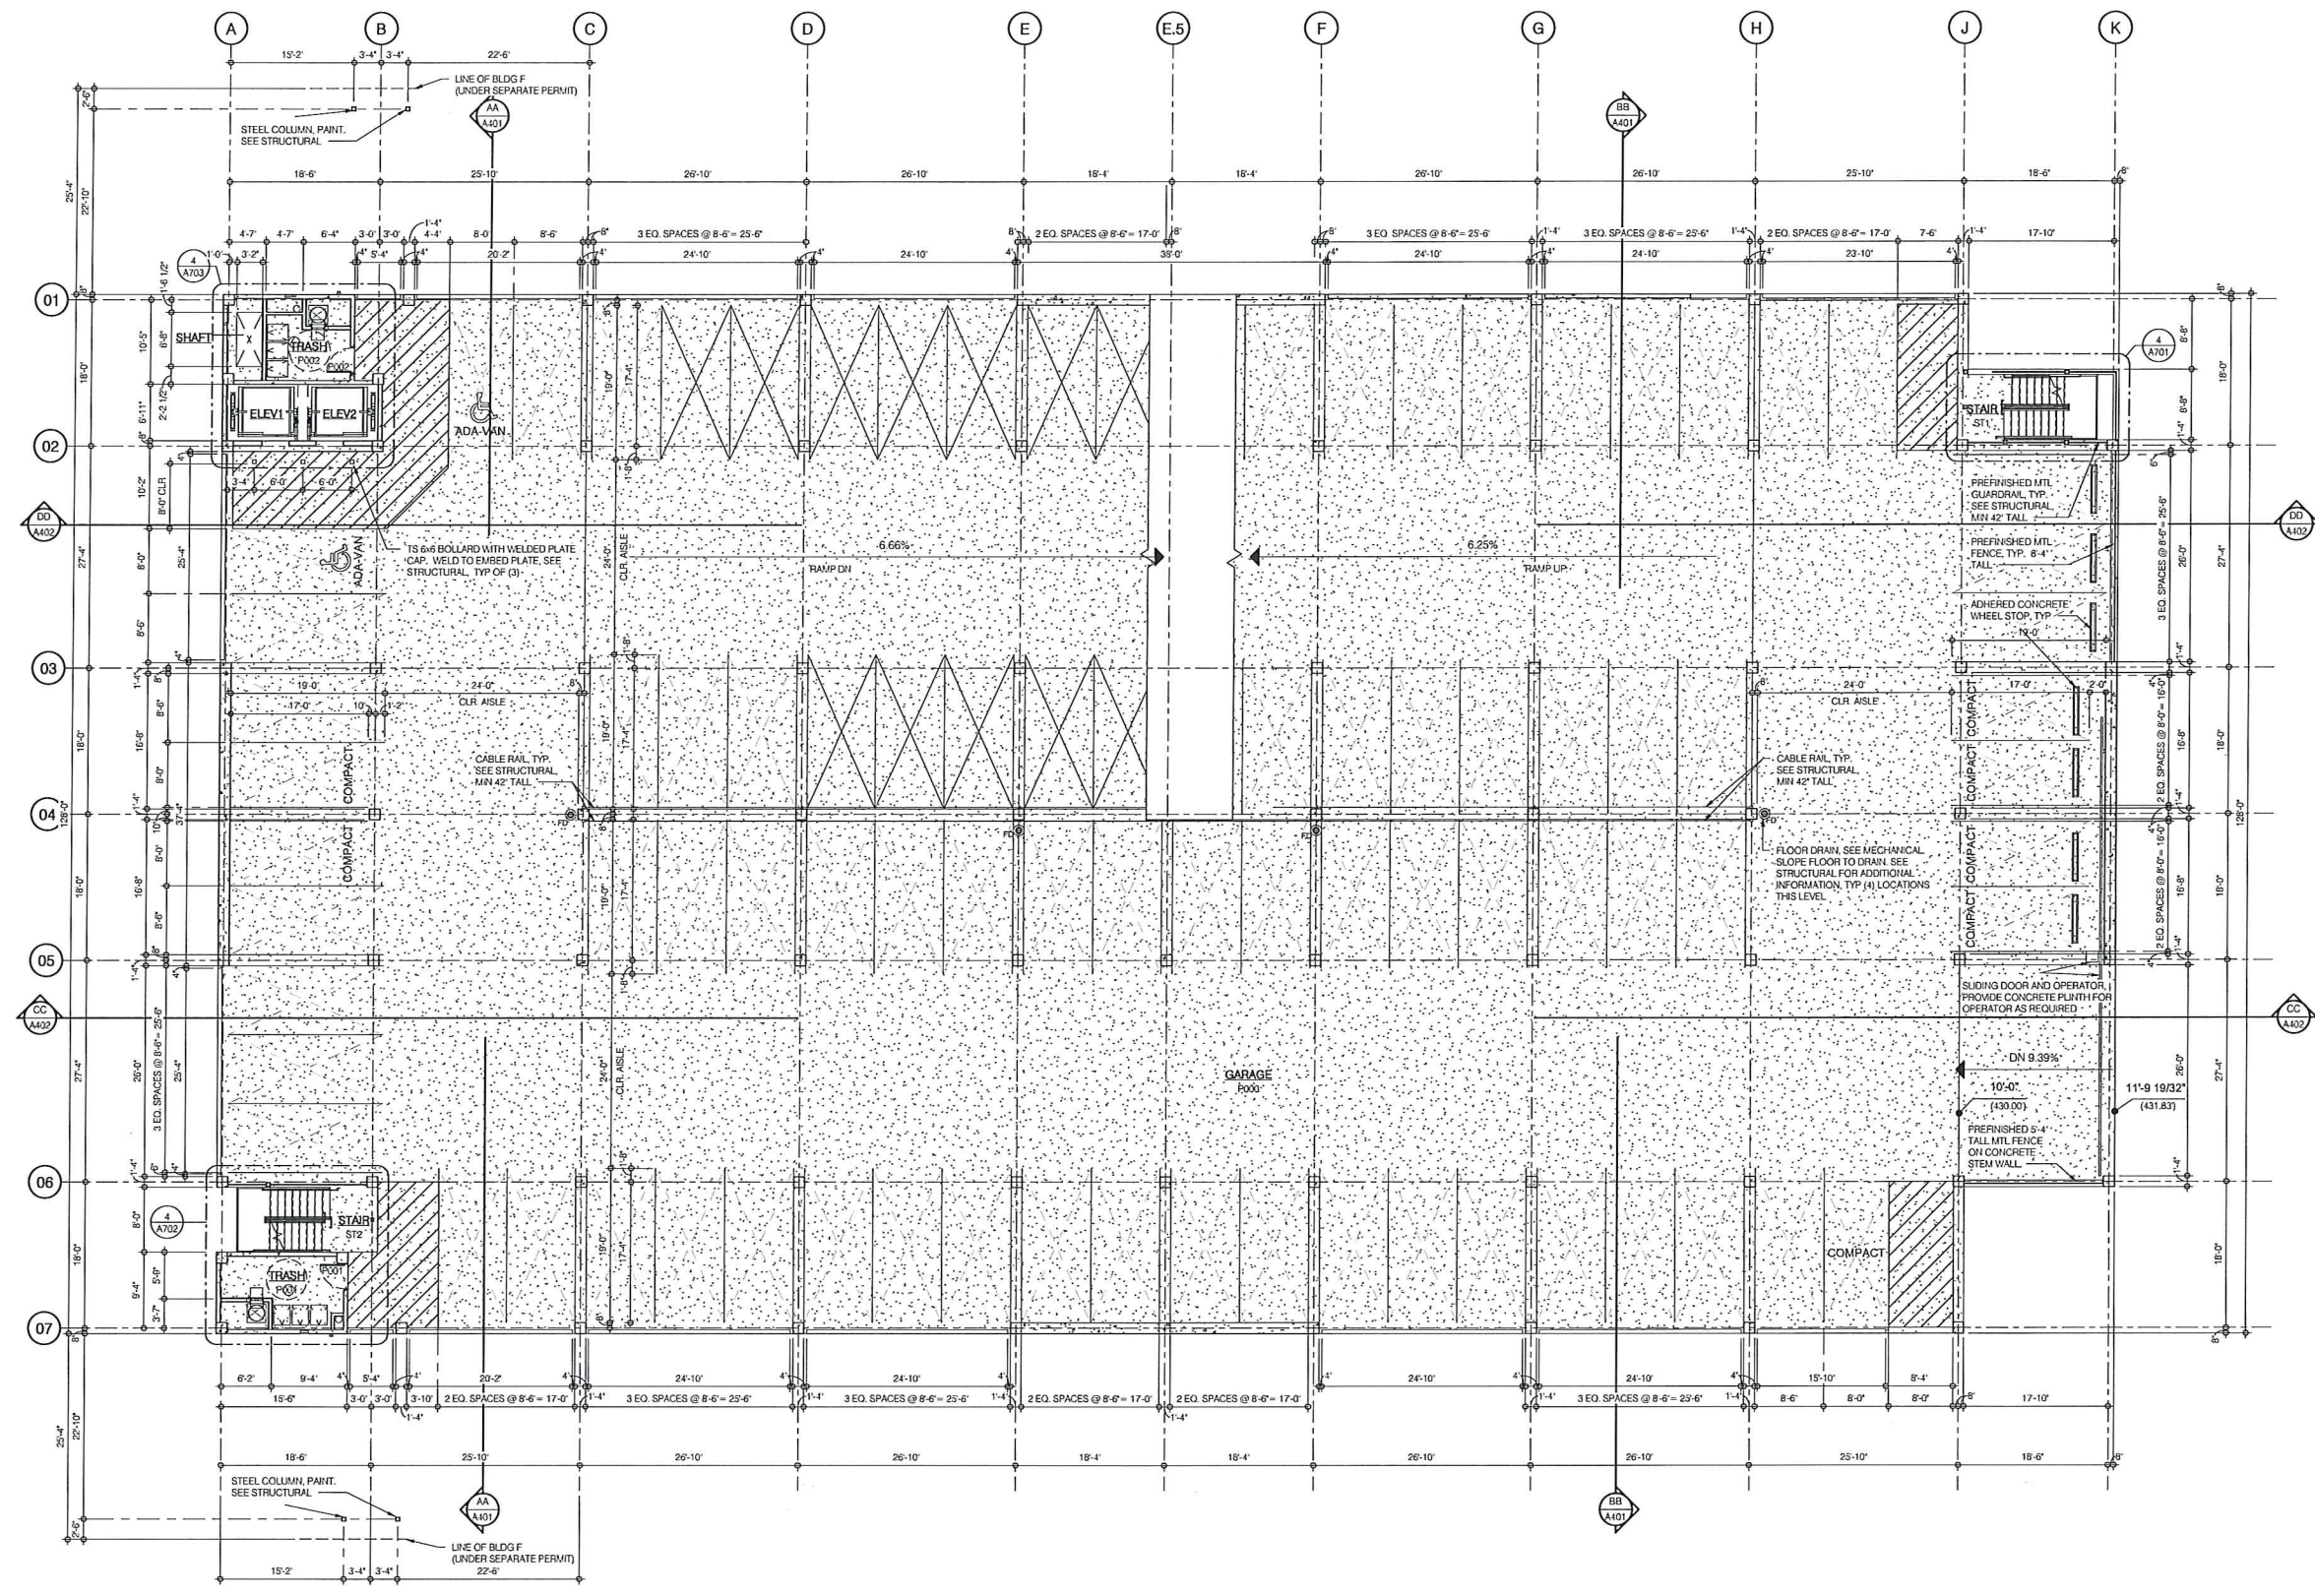


1 P0 LEVEL-FLOOR PLAN
SCALE: 3/32" = 1'-0"

#	DESCRIPTION	DATE

k. sam nystrom
 architect
 w. 511 24th Ave
 spokane, wa 99203

PROJ. # 1801
 DRAWN: LAB
 CHECKED: CO
 DATE: 06.03.2019

THE FARM at MILL CREEK
 132nd STREET SE (EGLV) - MILL CREEK, WASHINGTON
 MAIN LEVEL FLOOR PLAN - PARKING STRUCTURE
A.112

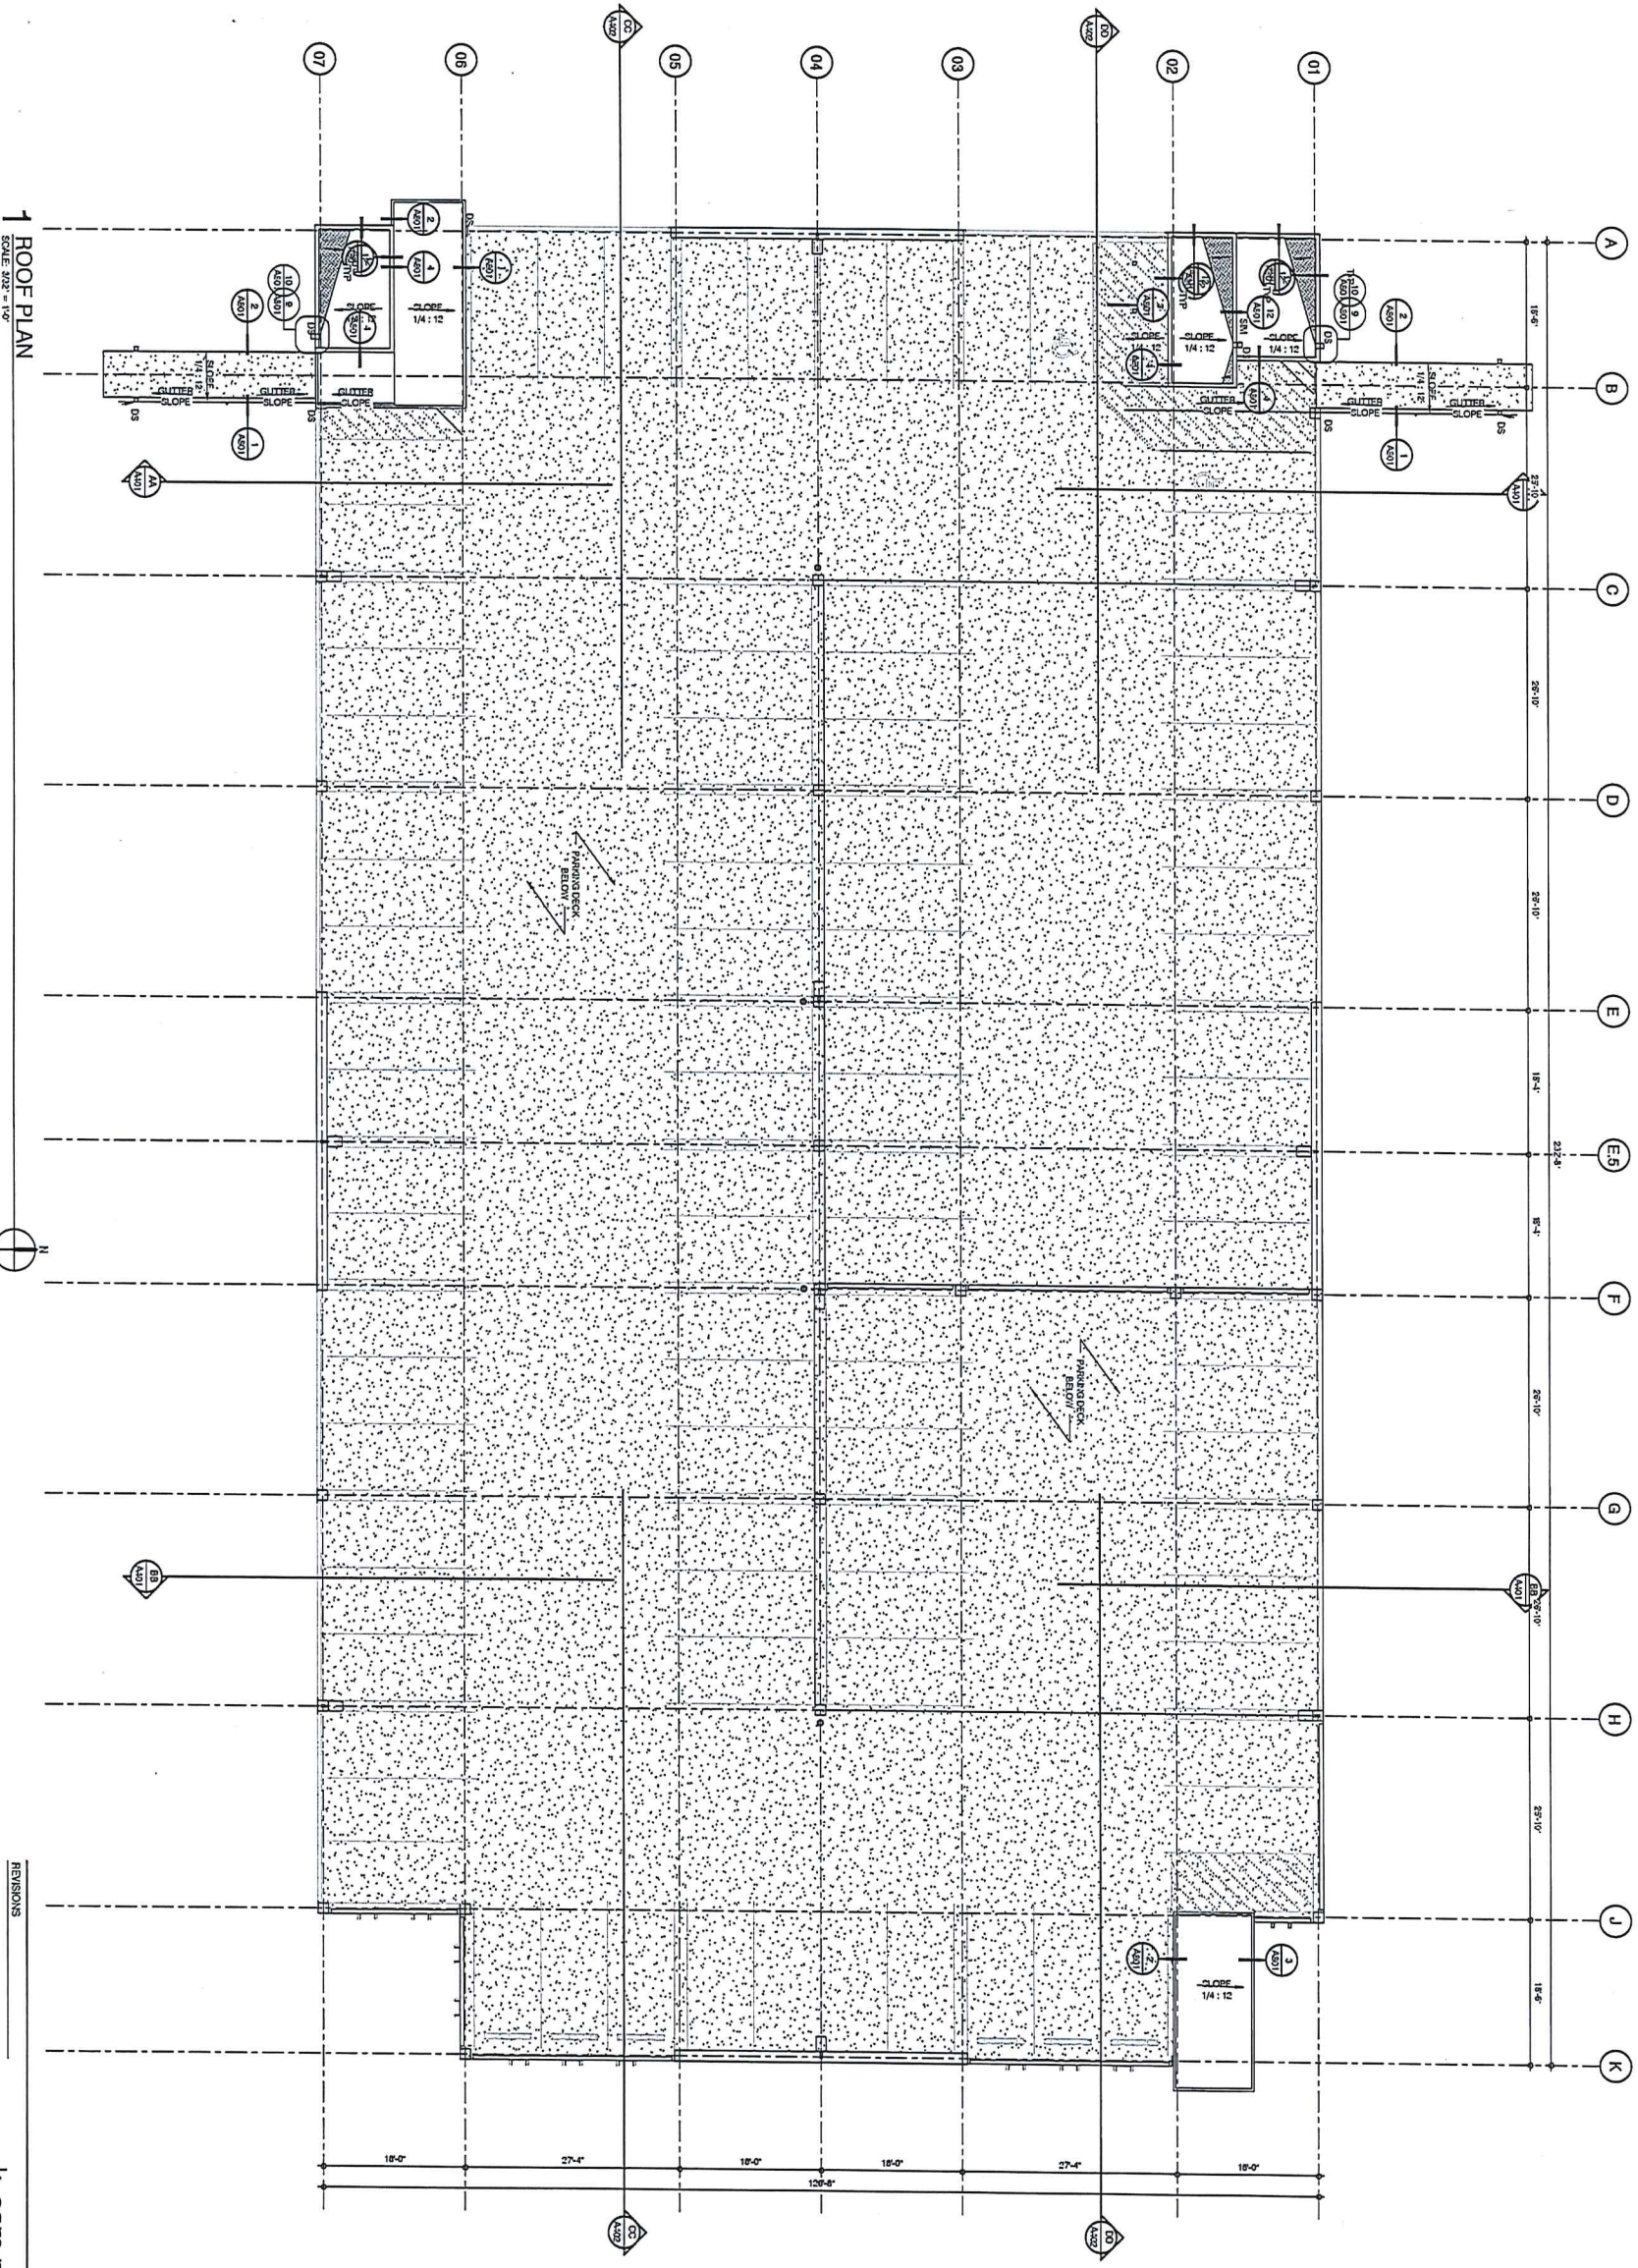

1 ROOF PLAN
SCALE: 3/8" = 1'-0"


#	REVISIONS	DESCRIPTION	DATE

PROJECT #	1801
DRAWN	LAB
CHECKED	CO
DATE	06/02/2019


k. sam nystrom
 architect
 w. 511 24th Ave
 spokane, wa 99203

THE FARM at MILL CREEK
 1304 STREET SE (EQUN) - MILL CREEK, WASHINGTON

A.113
 ROOF PLAN - PARKING STRUCTURE

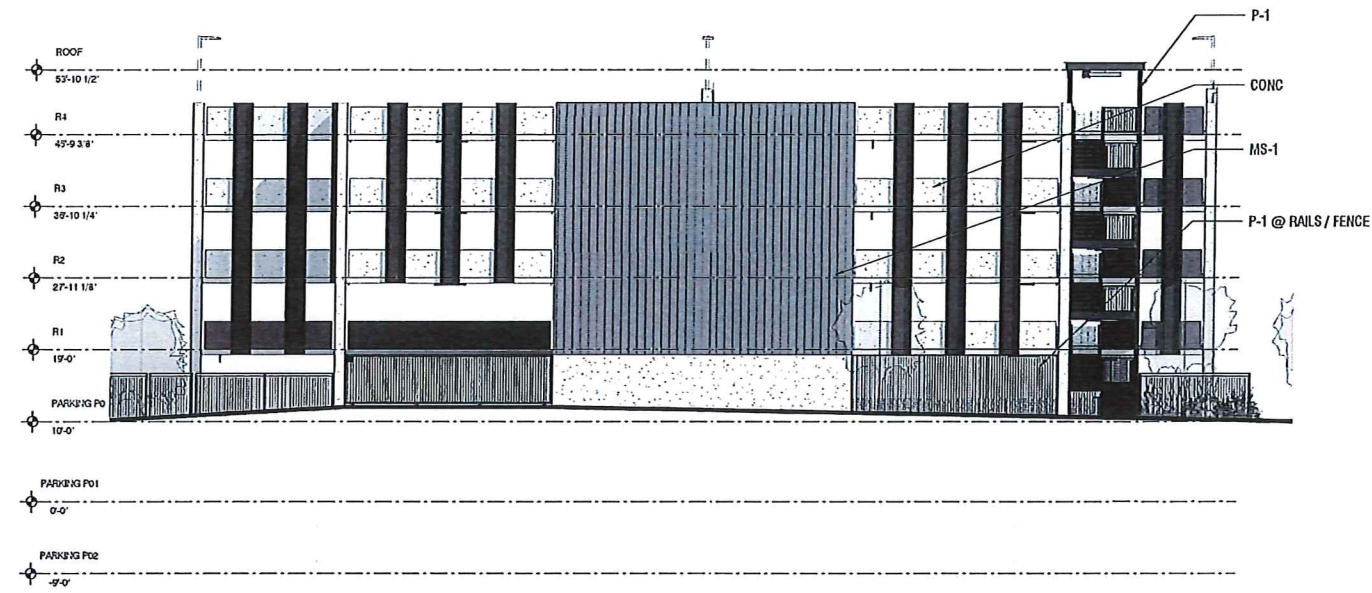

PARKING STRUCTURE EAST ELEVATION
SCALE: 3/32" = 1'-0"

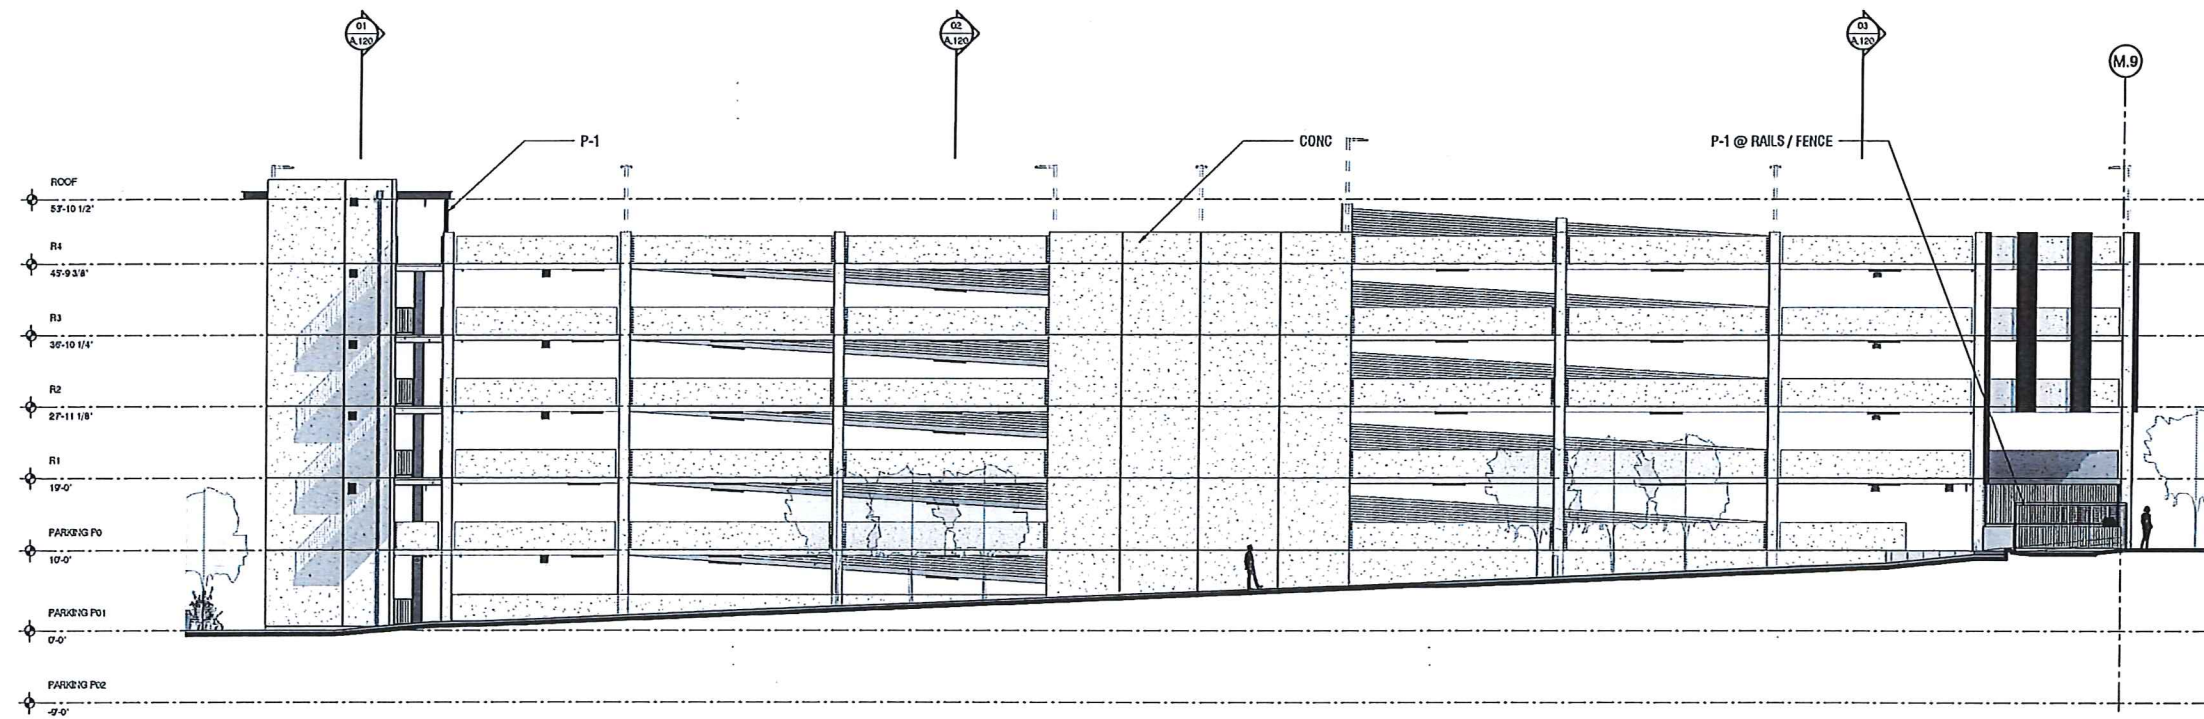

PARKING STRUCTURE SOUTH ELEVATION
SCALE: 3/32" = 1'-0"


#	DESCRIPTION	DATE

k. sam nystrom
architect
w. 511 24th Ave
spokane, wa 99203

PROJ. #	1801
DRAWN:	LAB
CHECKED:	CO
DATE:	06.03.2019


THE FARM at MILL CREEK
132nd STREET SE (EGUV) - MILL CREEK, WASHINGTON

PARKING STRUCTURE
ELEVATIONS
A.114

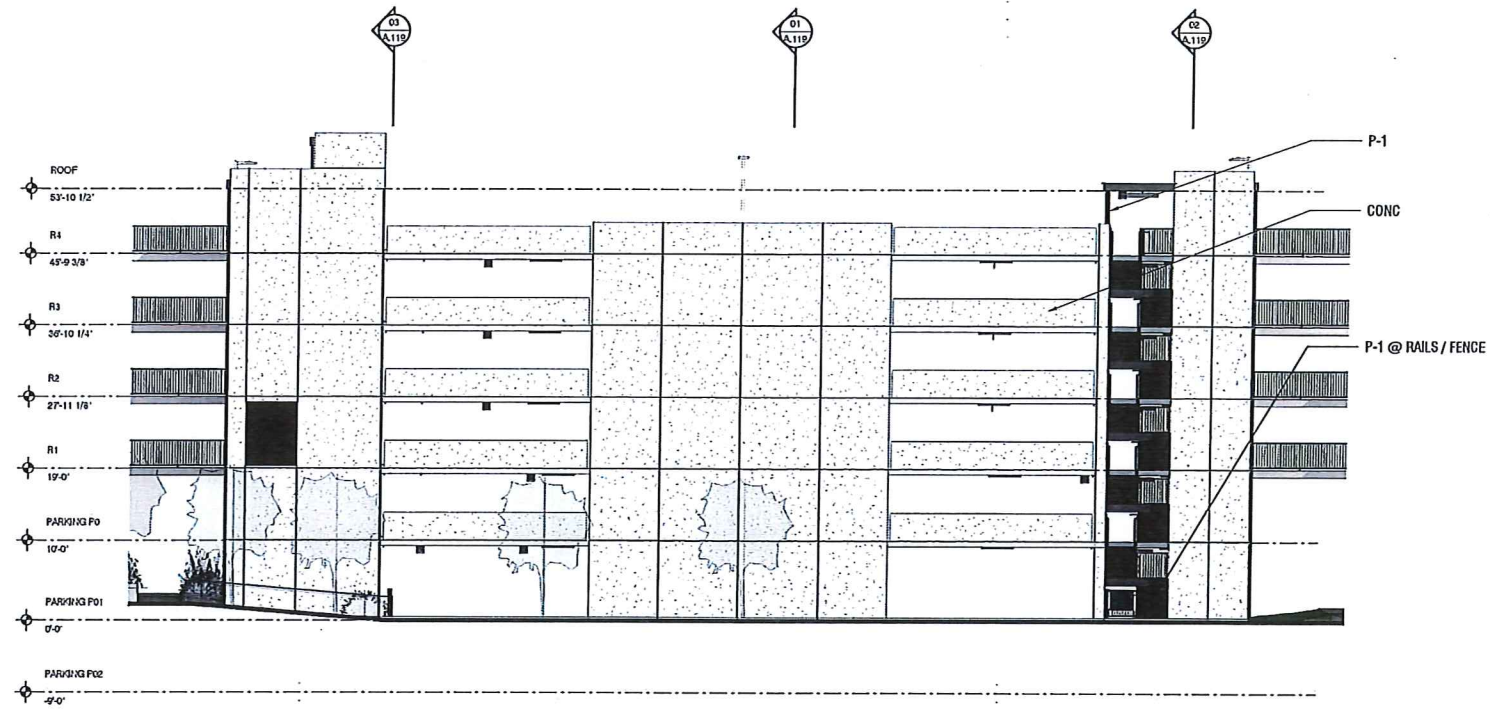

PARKING STRUCTURE WEST ELEVATION

SCALE: 3/32" = 1'-0"

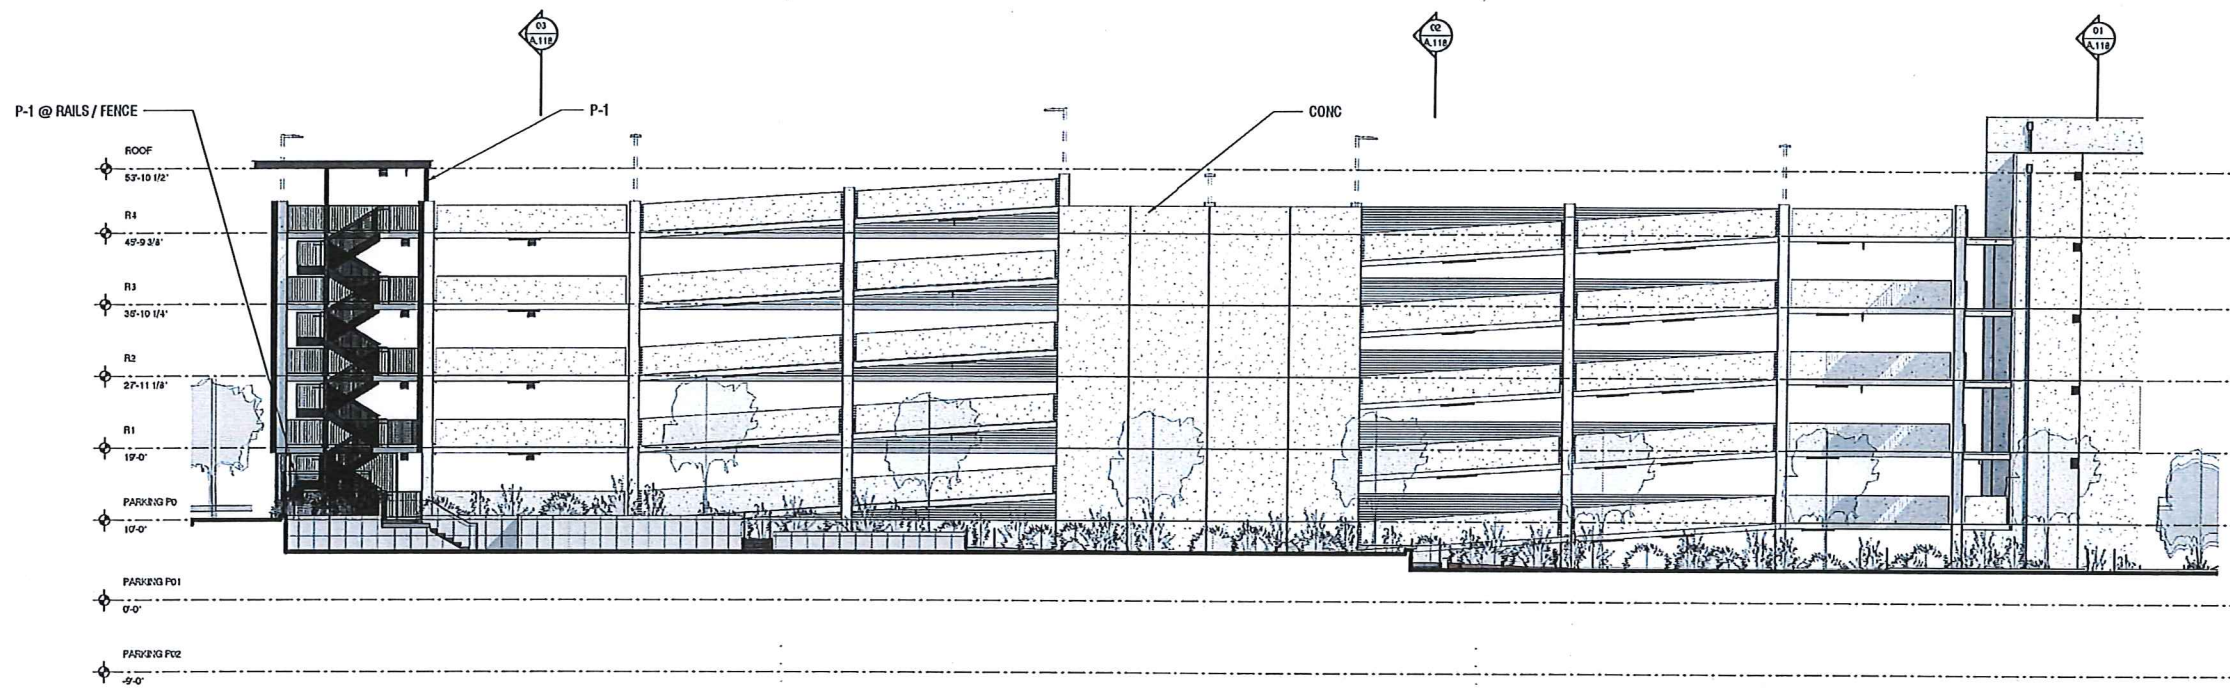

PARKING STRUCTURE NORTH ELEVATION

SCALE: 3/32" = 1'-0"

REVISIONS

#	DESCRIPTION	DATE

k. sam nystrom
 architect
 w. 511 24th Ave
 spokane, wa 99203

PROJ. # 1801
 DRAWN: LAB
 CHECKED: CO
 DATE: 06.03.2019

THE FARM at MILL CREEK

132nd STREET SE (EGUV) - MILL CREEK, WASHINGTON

PARKING STRUCTURE ELEVATIONS

A.115



PARKING STRUCTURE AT CORNER OF
41st Ave SE & 133rd St SE



PARKING STRUCTURE AT CORNER OF
41st Ave SE & 132nd St SE



PARKING STRUCTURE CLOSE-UP ON
41st Ave SE



PARKING STRUCTURE SOUTH
PEDESTRIAN EASEMENT

#	DESCRIPTION	DATE

k. sam nystrom
architect
w. 511 24th Ave
spokane, wa 99203

PROJ. #	1801
DRAWN:	LAB
CHECKED:	CO
DATE:	06.03.2019

THE FARM at MILL CREEK
132nd STREET SE (EGUV) - MILL CREEK, WASHINGTON

PARKING STRUCTURE
PERSPECTIVES
A.116




#	DESCRIPTION	DATE

k. sam nystrom
 architect
 w. 511 24th Ave
 spokane, wa 99203


PROJ. # 1801
 DRAWN: LAB
 CHECKED: CO
 DATE: 06.03.2019

THE FARM at MILL CREEK
 132nd STREET SE (EGLV) - MILL CREEK, WASHINGTON


PARKING STRUCTURE
 PERSPECTIVES
A.117

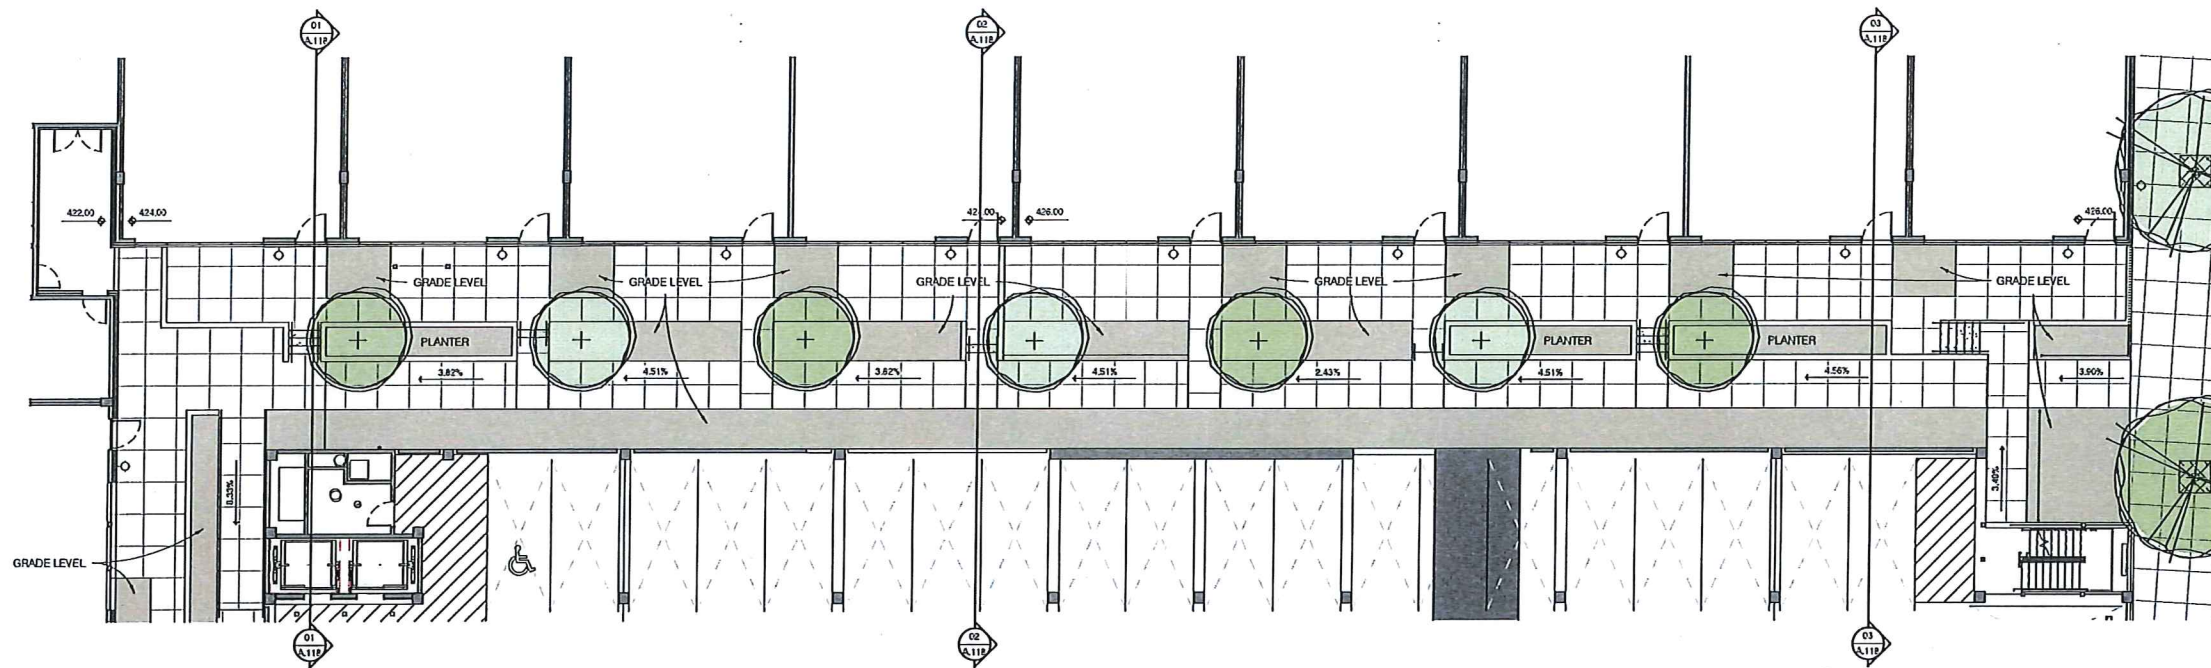


SITE PLAN - BLDG. F NORTH
SCALE: 3/32" = 1'-0"

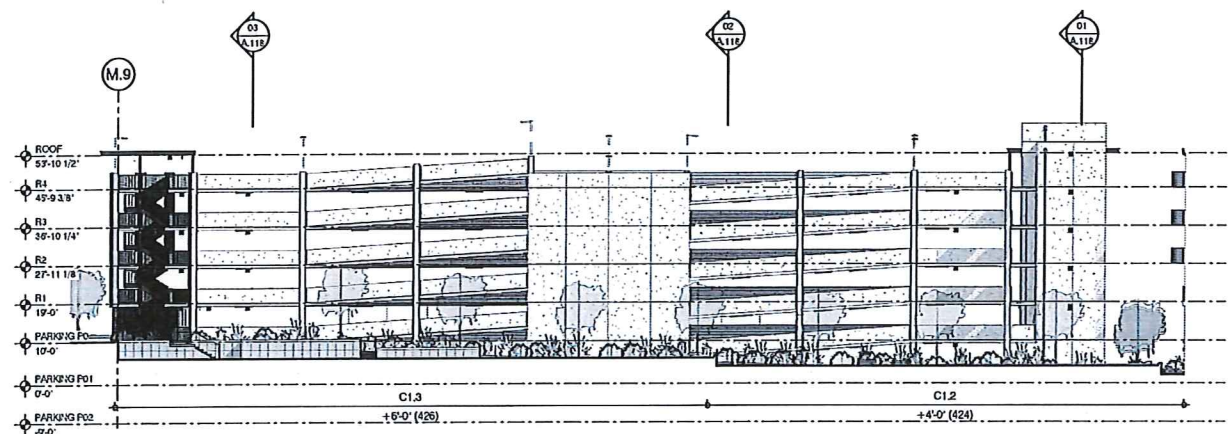


BLDG. F NORTH ELEVATION (P. GARAGE)
SCALE: 1" = 20'-0"

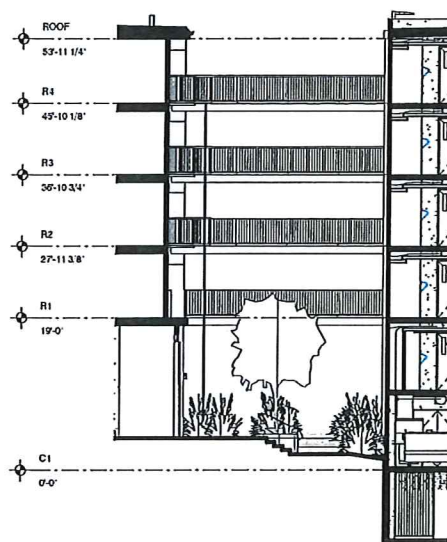

01 WALL SECTION
SCALE: 3/32" = 1'-0"

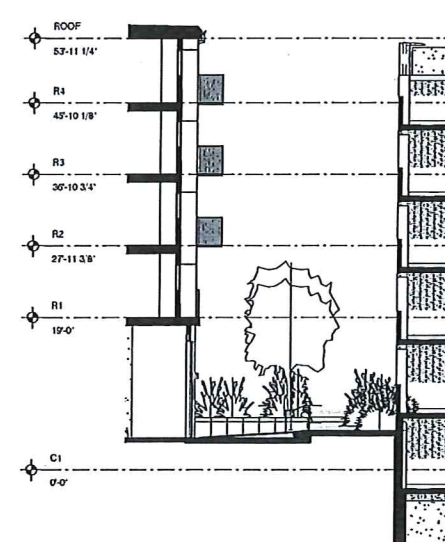

02 WALL SECTION
SCALE: 3/32" = 1'-0"

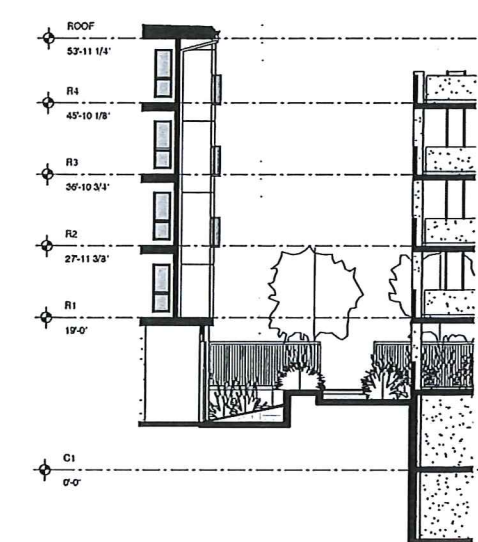

03 WALL SECTION
SCALE: 3/32" = 1'-0"


#	DESCRIPTION	DATE

k. sam nystrom
architect
w. 511 24th Ave
spokane, wa 99203


PROJ. # 1801
DRAWN: LAB
CHECKED: CO
DATE: 06.03.2019

THE FARM at MILL CREEK
132nd STREET SE (EGLV) - MILL CREEK, WASHINGTON


PARKING STRUCTURE SECTIONS
A.118

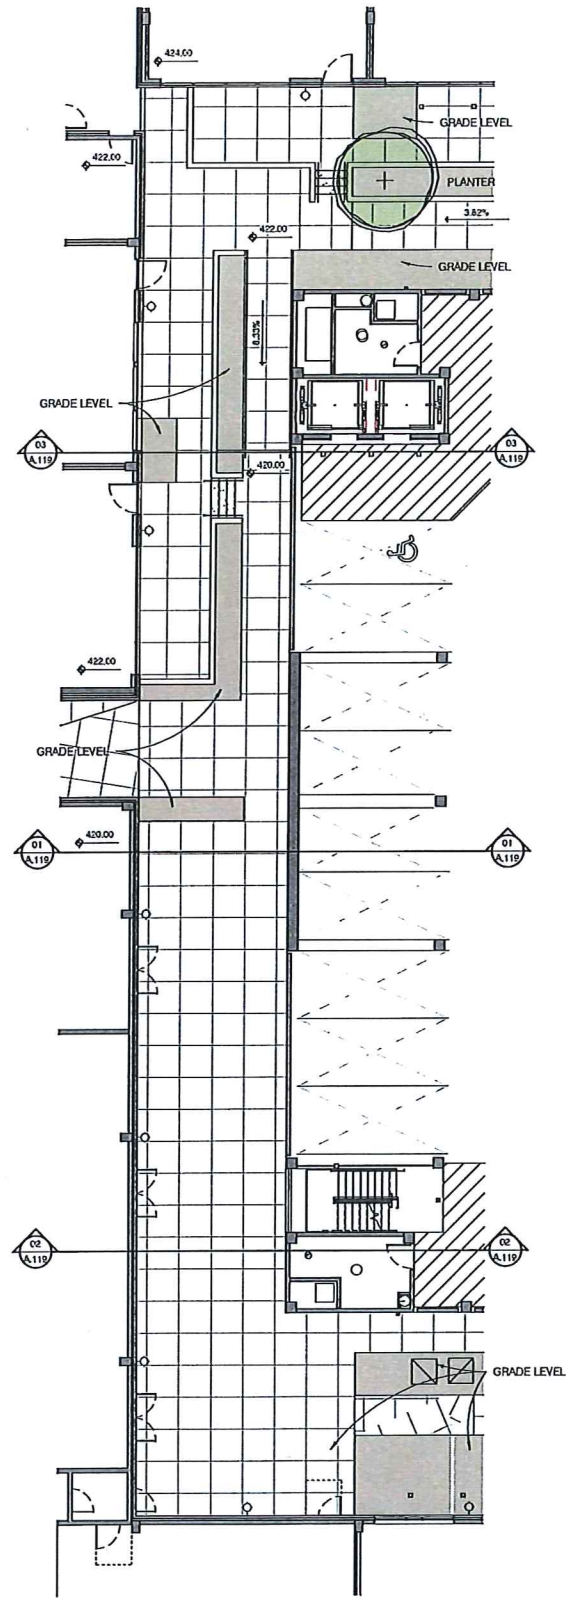


SITE PLAN - BLDG. F EAST (BACKSIDE)
SCALE: 3/32" = 1'-0"

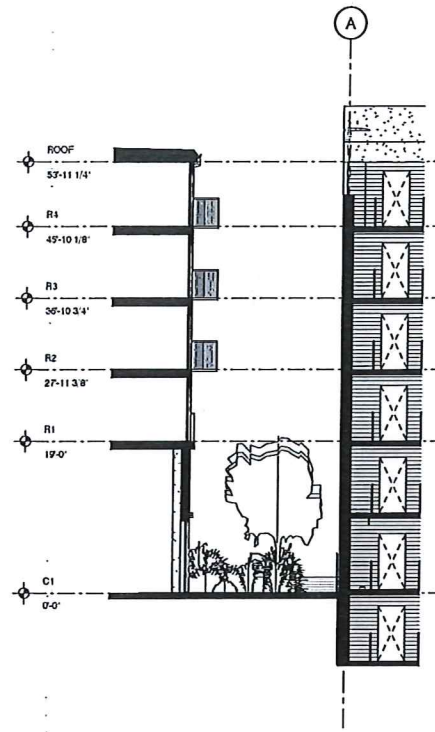


01 WALL SECTION
SCALE: 3/32" = 1'-0"

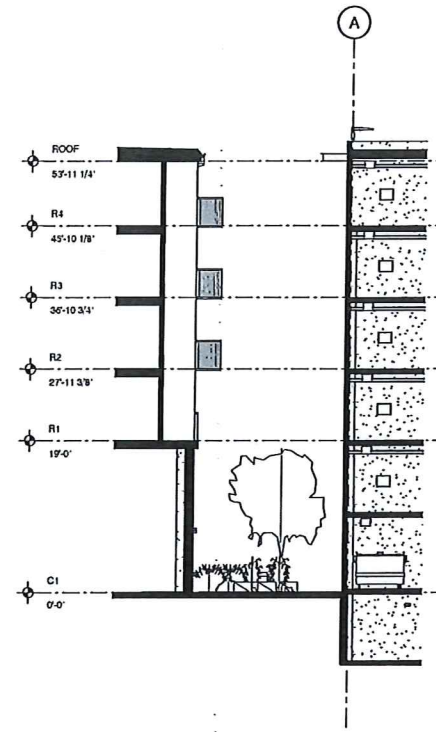

02 WALL SECTION
SCALE: 3/32" = 1'-0"

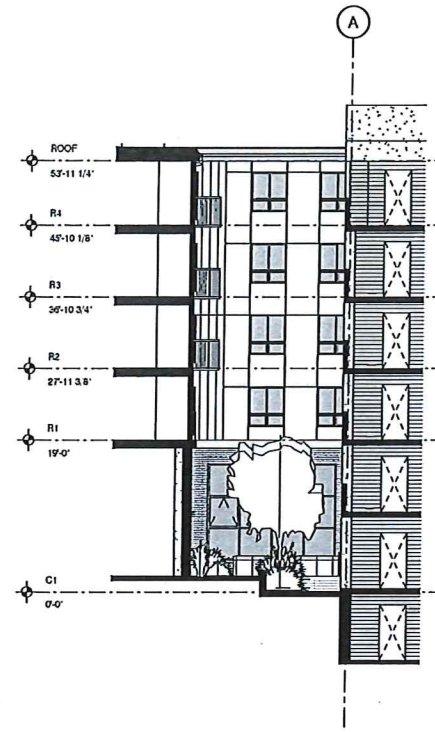

03 WALL SECTION
SCALE: 3/32" = 1'-0"

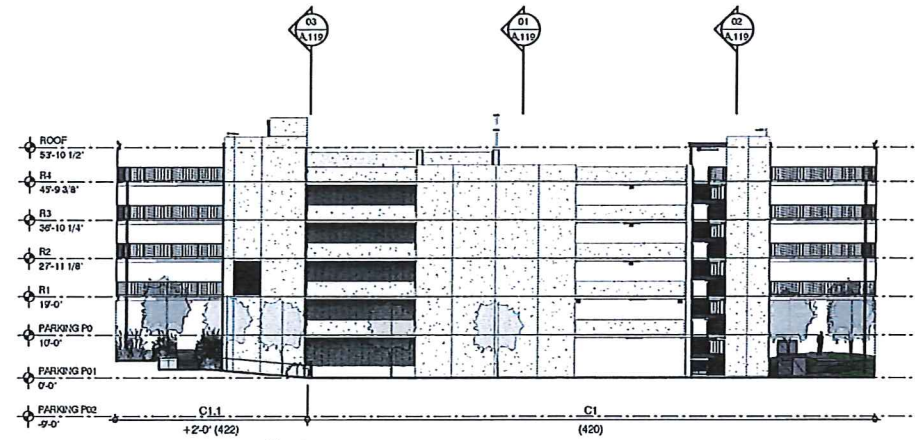


BLDG. F EAST ELEVATION (P. GARAGE)
SCALE: 1" = 10'-0"

#	DESCRIPTION	DATE


k. sam nystrom
 architect
 w. 511 24th Ave
 spokane, wa 99203

 THE FARM at MILL CREEK
 132nd STREET SE (EGUV) - MILL CREEK, WASHINGTON


PROJ. #	1801
DRAWN:	LAB
CHECKED:	CO
DATE:	06.03.2019
PARKING STRUCTURE SECTIONS	
A.119	

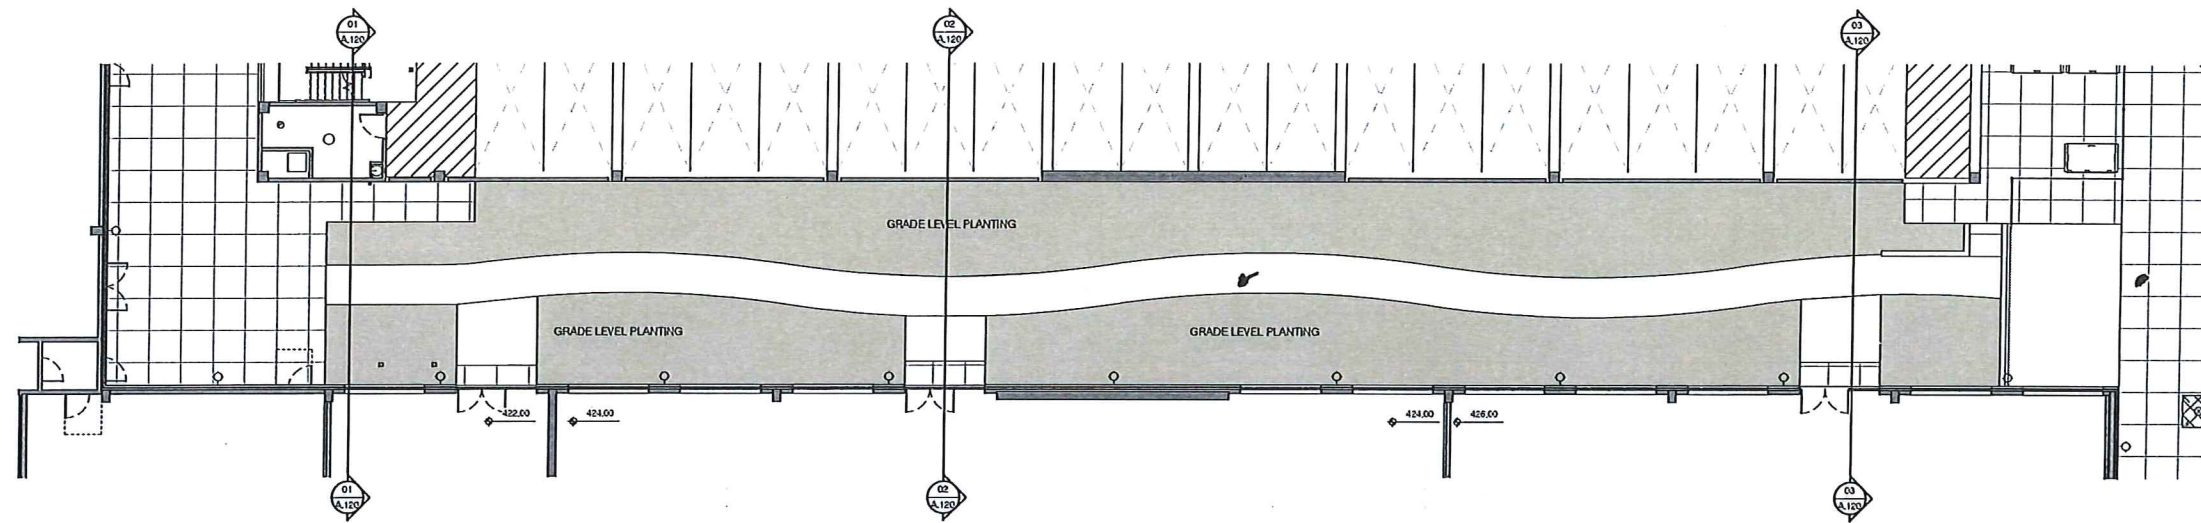


SITE PLAN - BLDG. F NORTH
SCALE: 3/32" = 1'-0"

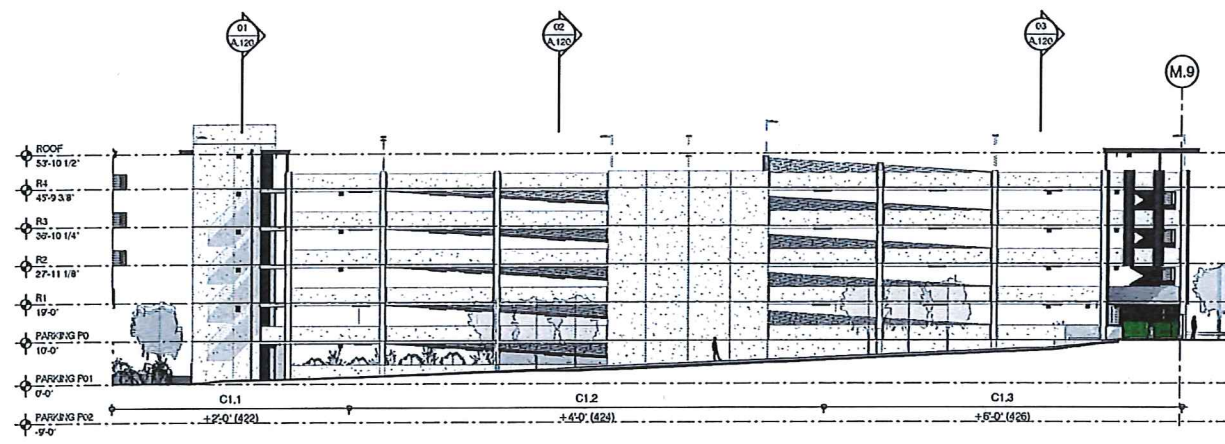


BLDG. F SOUTH ELEVATION (P. GARAGE)
SCALE: 1" = 20'-0"

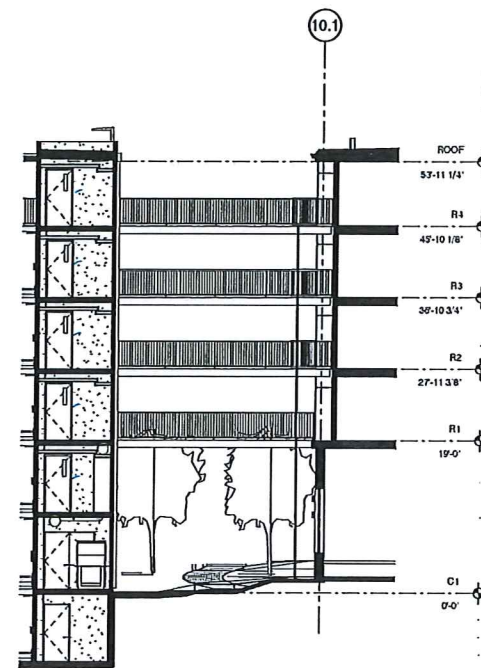

01 WALL SECTION
SCALE: 3/32" = 1'-0"

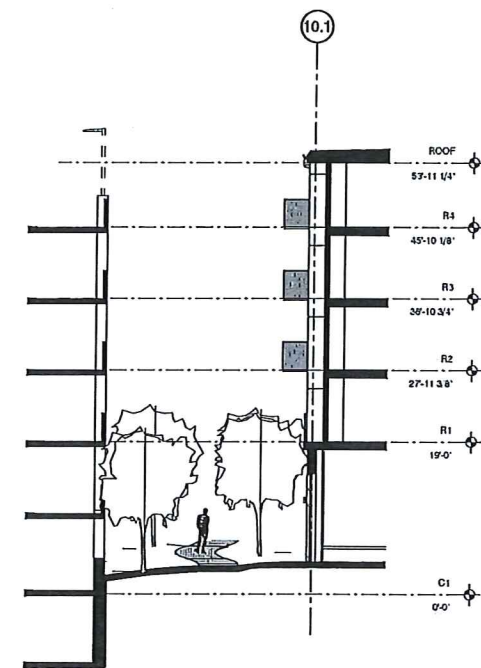

02 WALL SECTION
SCALE: 3/32" = 1'-0"

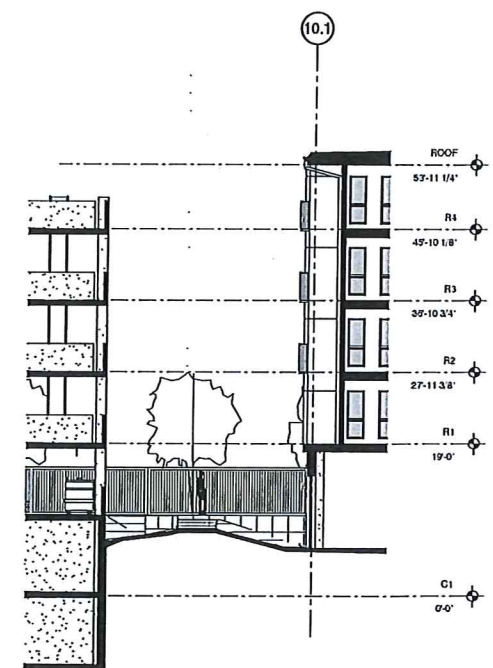

03 WALL SECTION
SCALE: 3/32" = 1'-0"

#	DESCRIPTION	DATE

k. sam nystrom
architect
w. 511 24th Ave
spokane, wa 99203

PROJ. #	1801
DRAWN:	LAB
CHECKED:	CO
DATE:	06.03.2019

THE FARM at MILL CREEK
132nd STREET SE (EGUV) - MILL CREEK, WASHINGTON

PARKING STRUCTURE SECTIONS
A.120